



0+650,00

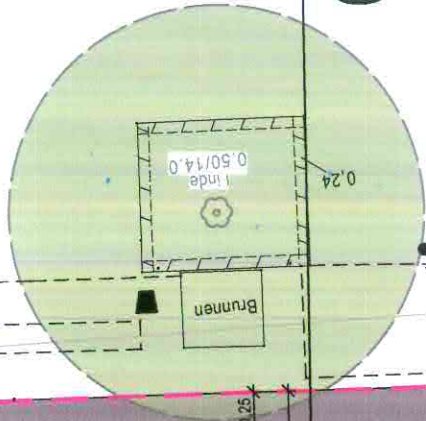

0+650,00

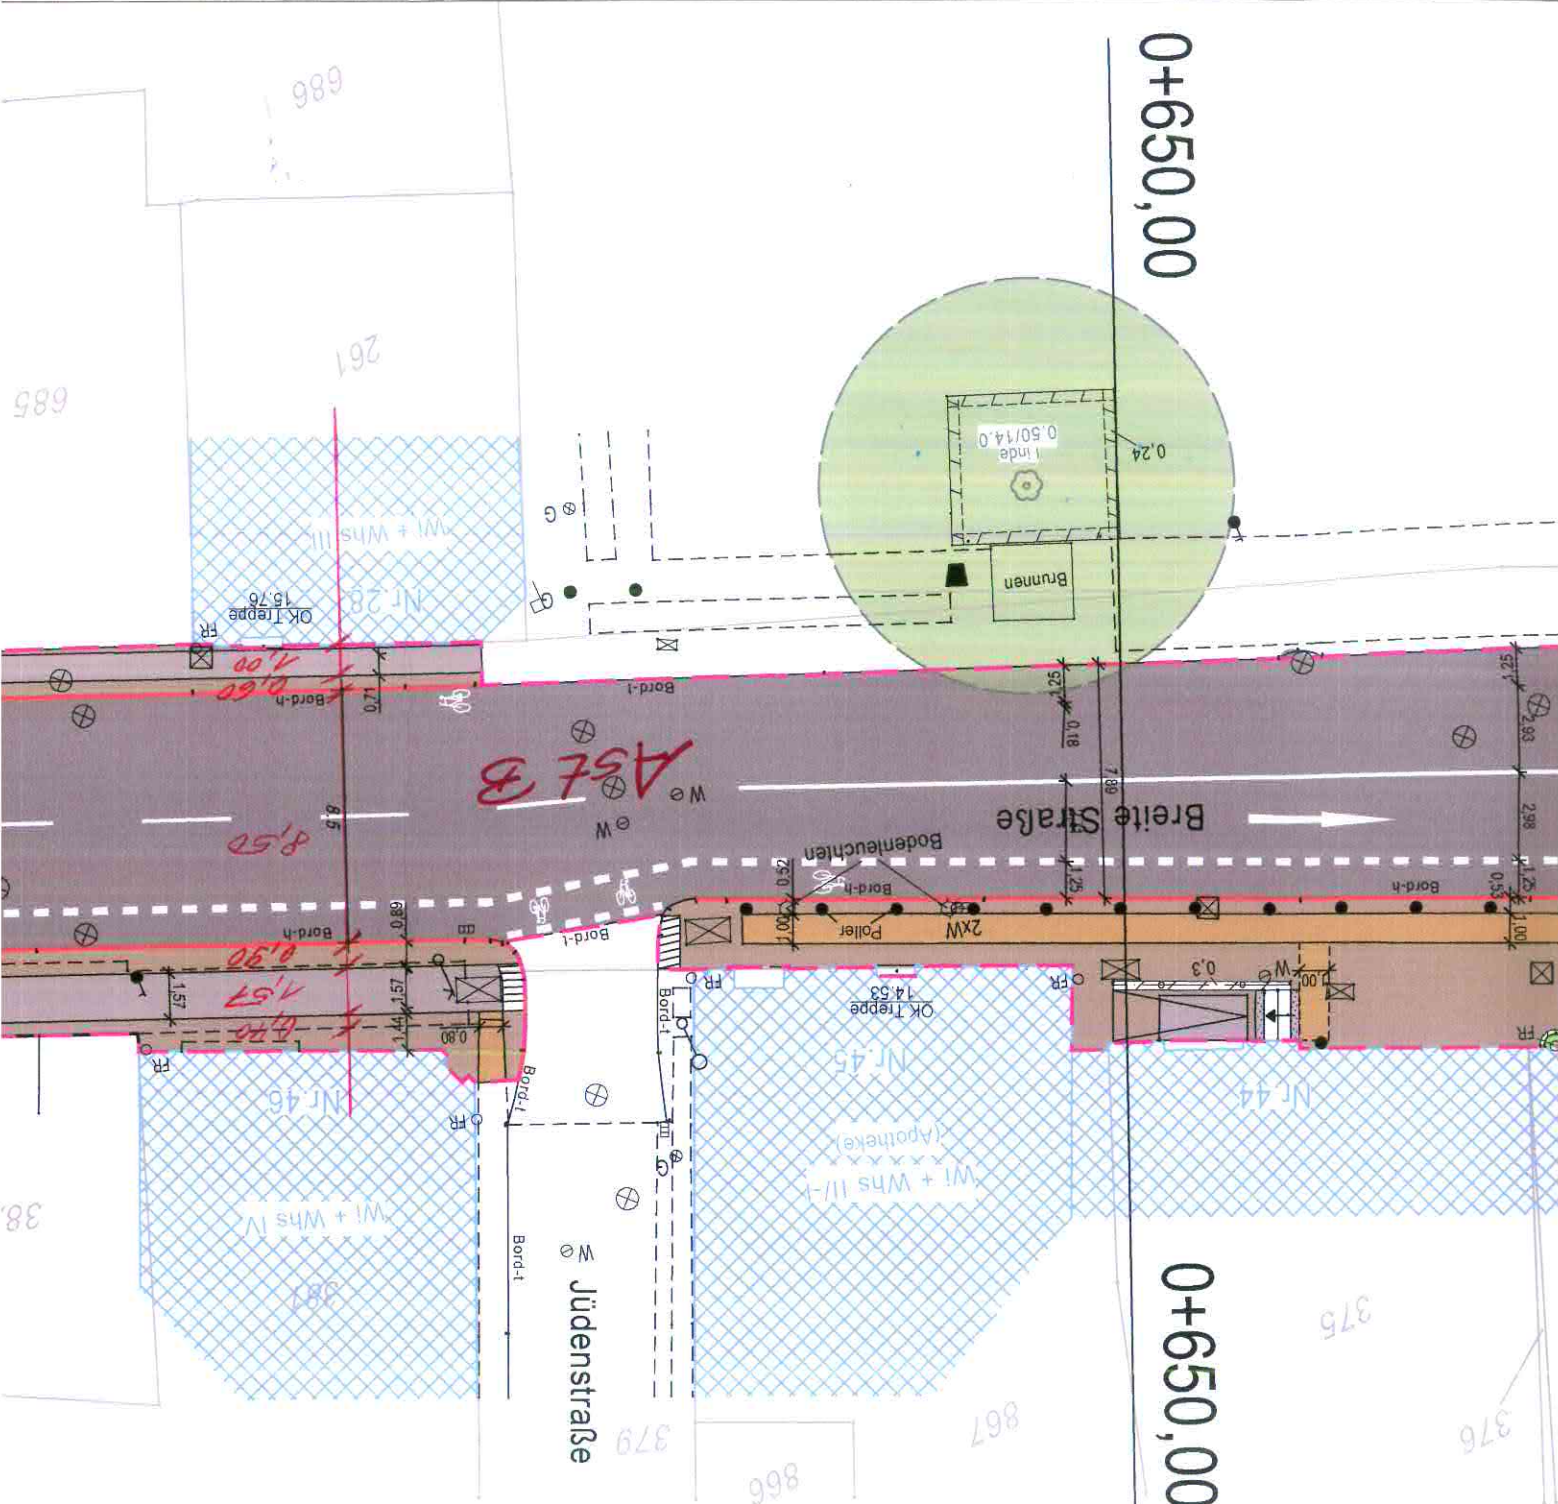

AST B

Breite Straße

Jüdenstraße

Nr. 28  
MI + Whs III  
OK Treppe  
15.76

Nr. 46  
MI + Whs IV  
OK Treppe  
14.53

Nr. 45  
MI + Whs II/-  
(Apotheke)  
OK Treppe  
14.53

Nr. 44

Nr. 28

38

379

866

867

886

885

261

375

376

